


WARNING  
Product Approval Withdrawn  
September 2010

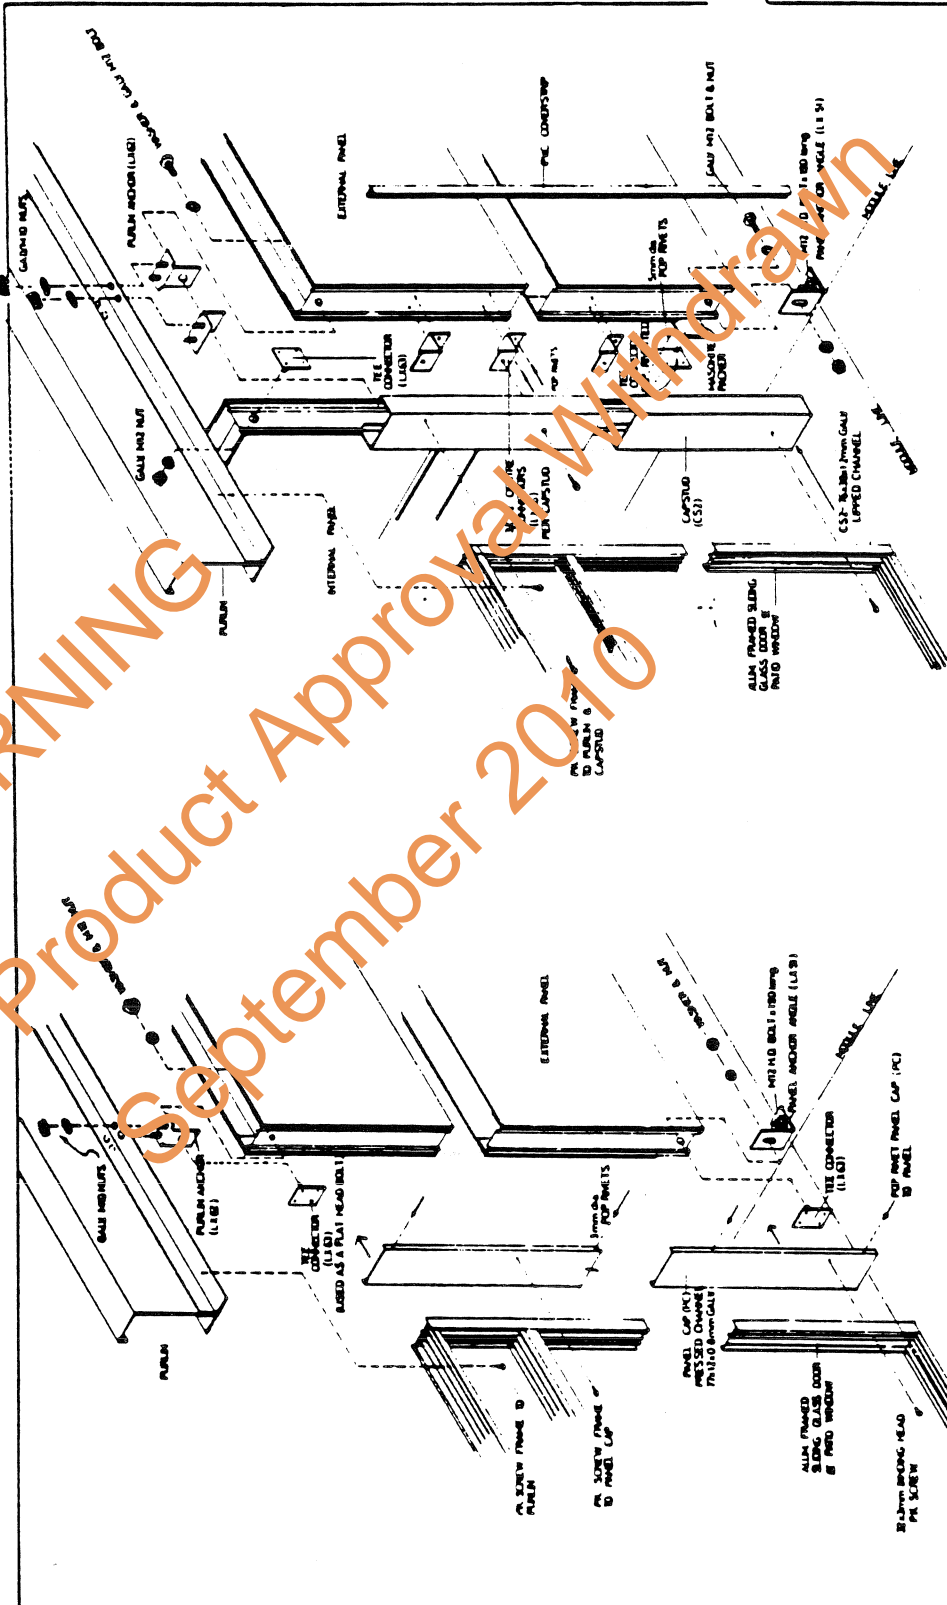

design shear load per panel = 1.73 Kn  
SLIDING GLASS DOOR CORNER PANELS

SLIDING GLASS DOOR / SOLID PANEL

NOTE: FIX PANEL CAP AFTER FITTING SLIDING GLASS DOOR

# LOGAN UNITS

## ASSEMBLY DETAILS

MANUF'S NAME LOGAN UNITS

ADDRESS 103 INGRAM RD  
ACACIA RIDGE QLD 073454333  
PHONE 110

CERTIFIED *R. Bailes B.E.M.A.F. AUST*

DATE 16/11/77

FIXING OF LOGAN UNITS  
MODULAR SYSTEM

IN THE DARWIN

**DESIGN DATA SHEET**

NORTHERN TERRITORY  
- CYCLONIC AREAS

ACCEPTED *F. J. Mitchell 24/11/77*

DRAWING NO. M/209/2