


1088

1055 COVER WIDTH

STRUCTURAL GRADE SHEET PLYWOOD PLAN  
DESIGN TO SPAN BETWEEN SUB-FRAME MEMBERS

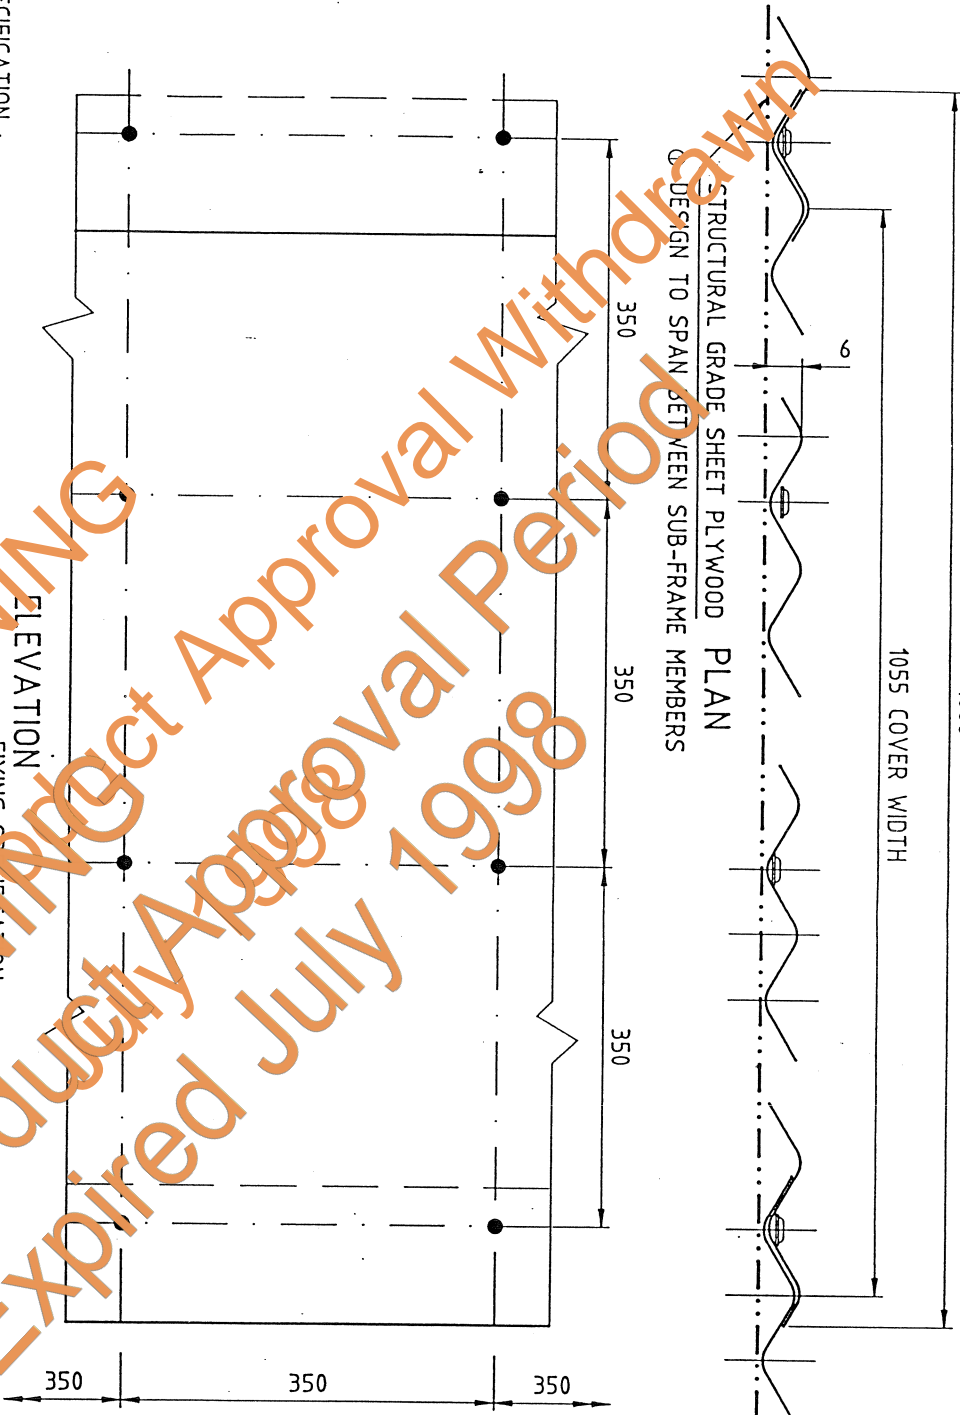

SPECIFICATION :

MATERIAL : 0.55 B.M.T. G300 AZ150  
 TO AS 1397 AND AS 2728  
 SCREWS : 8 - 18 x 12 mm TRUSS HEAD  
 TYPE 17 WITH EPDM WASHER AT 12 PER M<sup>2</sup>  
 TO AS 3566.

ELEVATION

FIXING SPECIFICATION :  
 Mini Orb Weatherproof Wall Cladding  
 TO BE FIXED TO STRUCTURAL MATERIAL, CAPABLE  
 OF WITHSTANDING FULL WIND LOAD, ETC.  
 STRUCTURAL GRADE PLYWOOD WITH 8-18 x 12 mm  
 TRUSS HEAD, TYPE 17 SELF DRIVING SCREWS WITH  
 EPDM WASHERS PER M<sup>2</sup>, OR AT 1250 mm/CENTERS  
 BOTH WAYS.

AUTOCAD GENERATED. NO MANUAL CHANGES TO BE MADE  
TO THIS DRAWING. (DRAWING SIZE A3)

COPYRIGHT 1  
 The design and print is the property of John Lysaght (Australia) Limited and must not be used, reproduced or copied, wholly  
 or in part, without written permission from the Company. Supply of this design and print represents a confidential communication  
 between the Company and the customer.

SCALE	1 : 10
DATE	16-6-93
DRAWN BY	PJH
CHECKED BY	Auth

PROJECT	Engineering and Development
TITLE	CYCLONIC FIXING DATA
DESCRIPTION	Mini Orb (0.55 B.M.T.) DECORATIVE WEATHERPROOF WALL CLADDING

**LYSAGHT**  
 82755 / 1

Manufacturers Name:  
 LYSAGHT BUILDING INDUSTRIES  
 Address: cnr. Coonawarra and Bombing roads, Winnellie. N.T.  
 Phone: (089) 84 3311  
 CERTIFIED: *Cam Scudamore* M.I.E. Aust.  
 DATE: 17-6-93  
 LYSAGHT DRAWING No: 82755

DESIGN DATA SHEET	
NORTHERN TERRITORY CYCLONIC AREAS	DRAWING No. M218/1
APPROVED: <i>Auth</i>	
DATE: 12.7.93	

REVISION
DESIGN TO SPAN BETWEEN SUB-FRAME MEMBERS NOTE ADDED. CAPABLE OF WITHSTANDING FULL WIND LOAD NOTE ADDED. Mini Orb CORRECTED. 16-6-93 PJH.

REFERENCES  
AS 2744 FINISHES SPECIES