


50

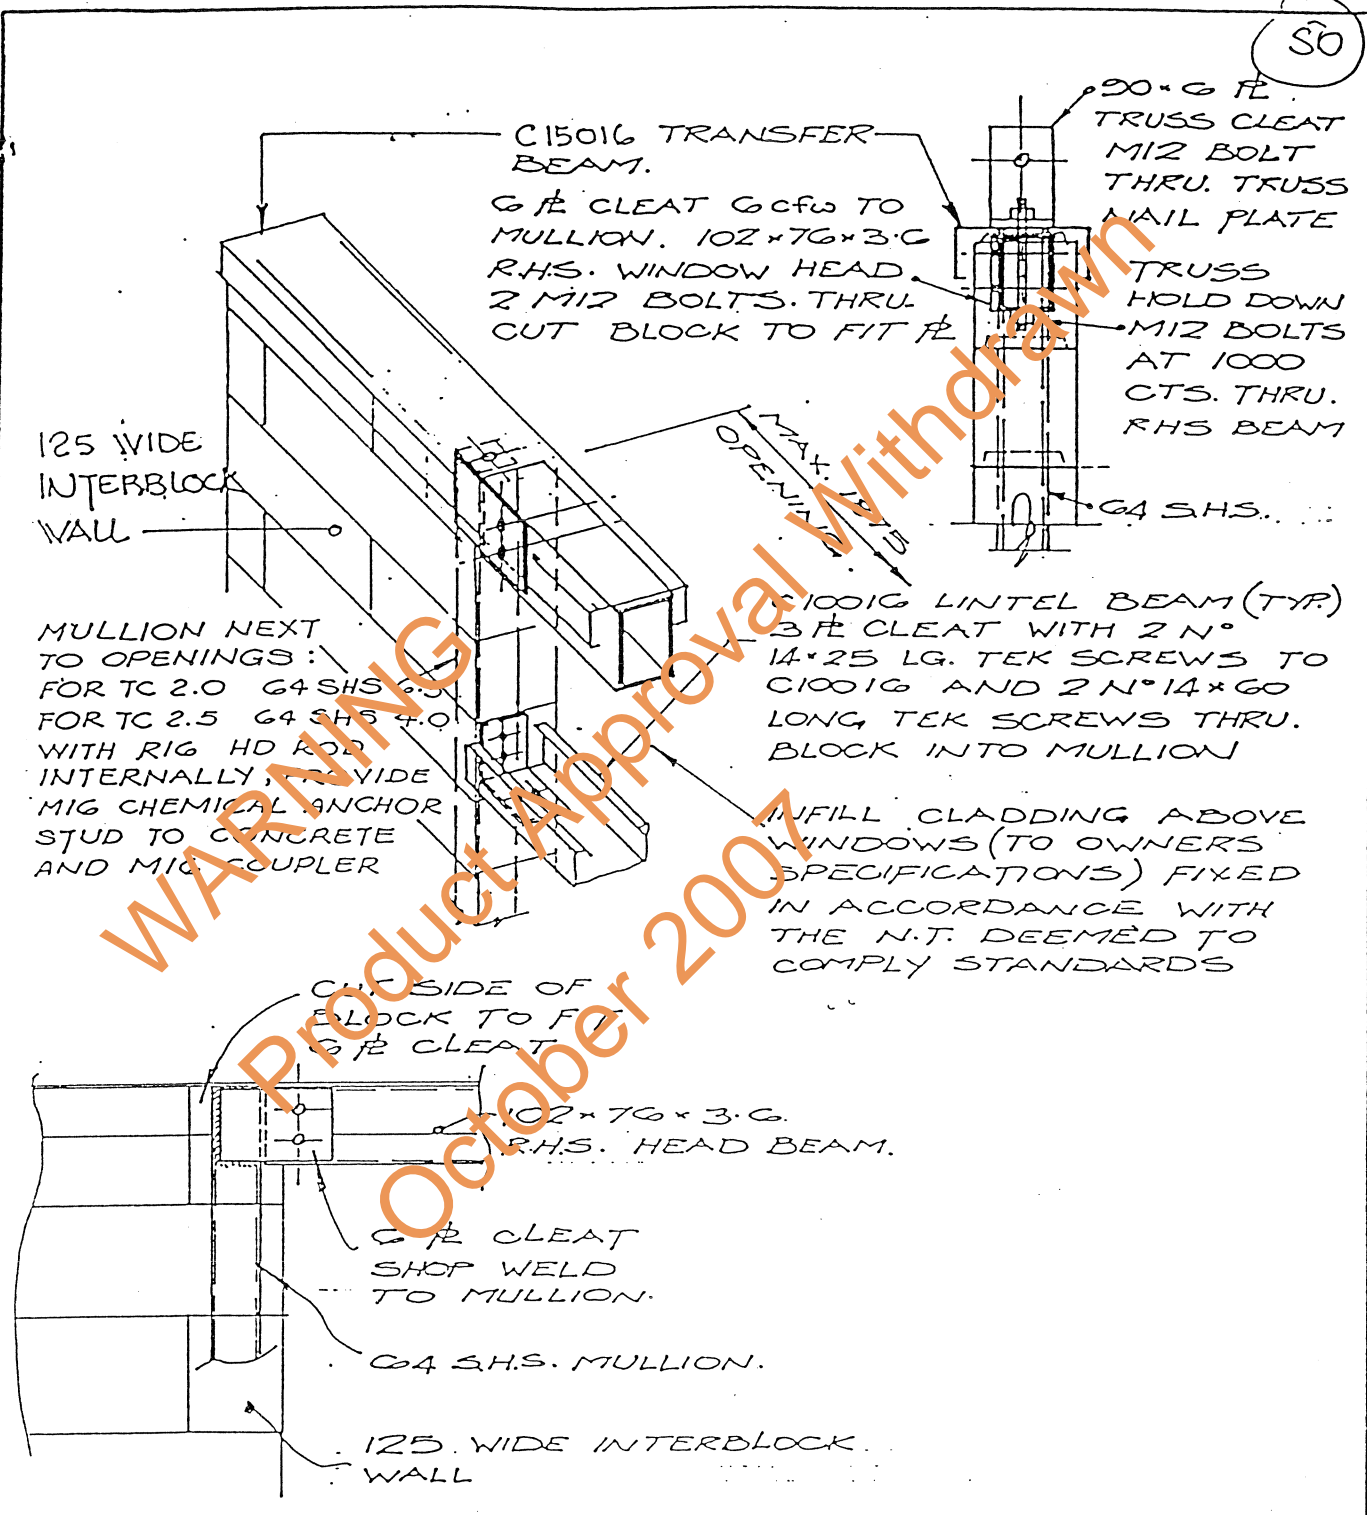

DETAIL AT OPENINGS (> 1000 mm)

<p>INTERBLOCK AUSTRALIA 1686 McKINNON ROAD BERRIMAH DARWIN N.T.</p>	<p>INTERLOCK WALL SYSTEM FOR SINGLE STOREY RESIDENTIAL APPLICATIONS. STRUCTURAL CERTIFICATION OF SYSTEM ONLY</p>					
<p>Sleeman Dunkley Treacy Maunsell Pty Ltd CONSULTING ENGINEERS & PROJECT MANAGERS</p> <p>CERTIFIED: <i>[Signature]</i> 29 June 2007</p>	<p>DESIGN DATA SHEET</p> <table border="1"> <tr> <td colspan="2" data-bbox="790 2049 1204 2094">DEPT. OF LANDS AND HOUSING</td> </tr> <tr> <td data-bbox="790 2094 1037 2184">APPROV: <i>[Signature]</i></td> <td data-bbox="1037 2094 1204 2184">DATE: 11-7-07</td> </tr> </table> <p style="text-align: right; font-size: 24pt; font-weight: bold;">W13/3</p>		DEPT. OF LANDS AND HOUSING		APPROV: <i>[Signature]</i>	DATE: 11-7-07
DEPT. OF LANDS AND HOUSING						
APPROV: <i>[Signature]</i>	DATE: 11-7-07					