


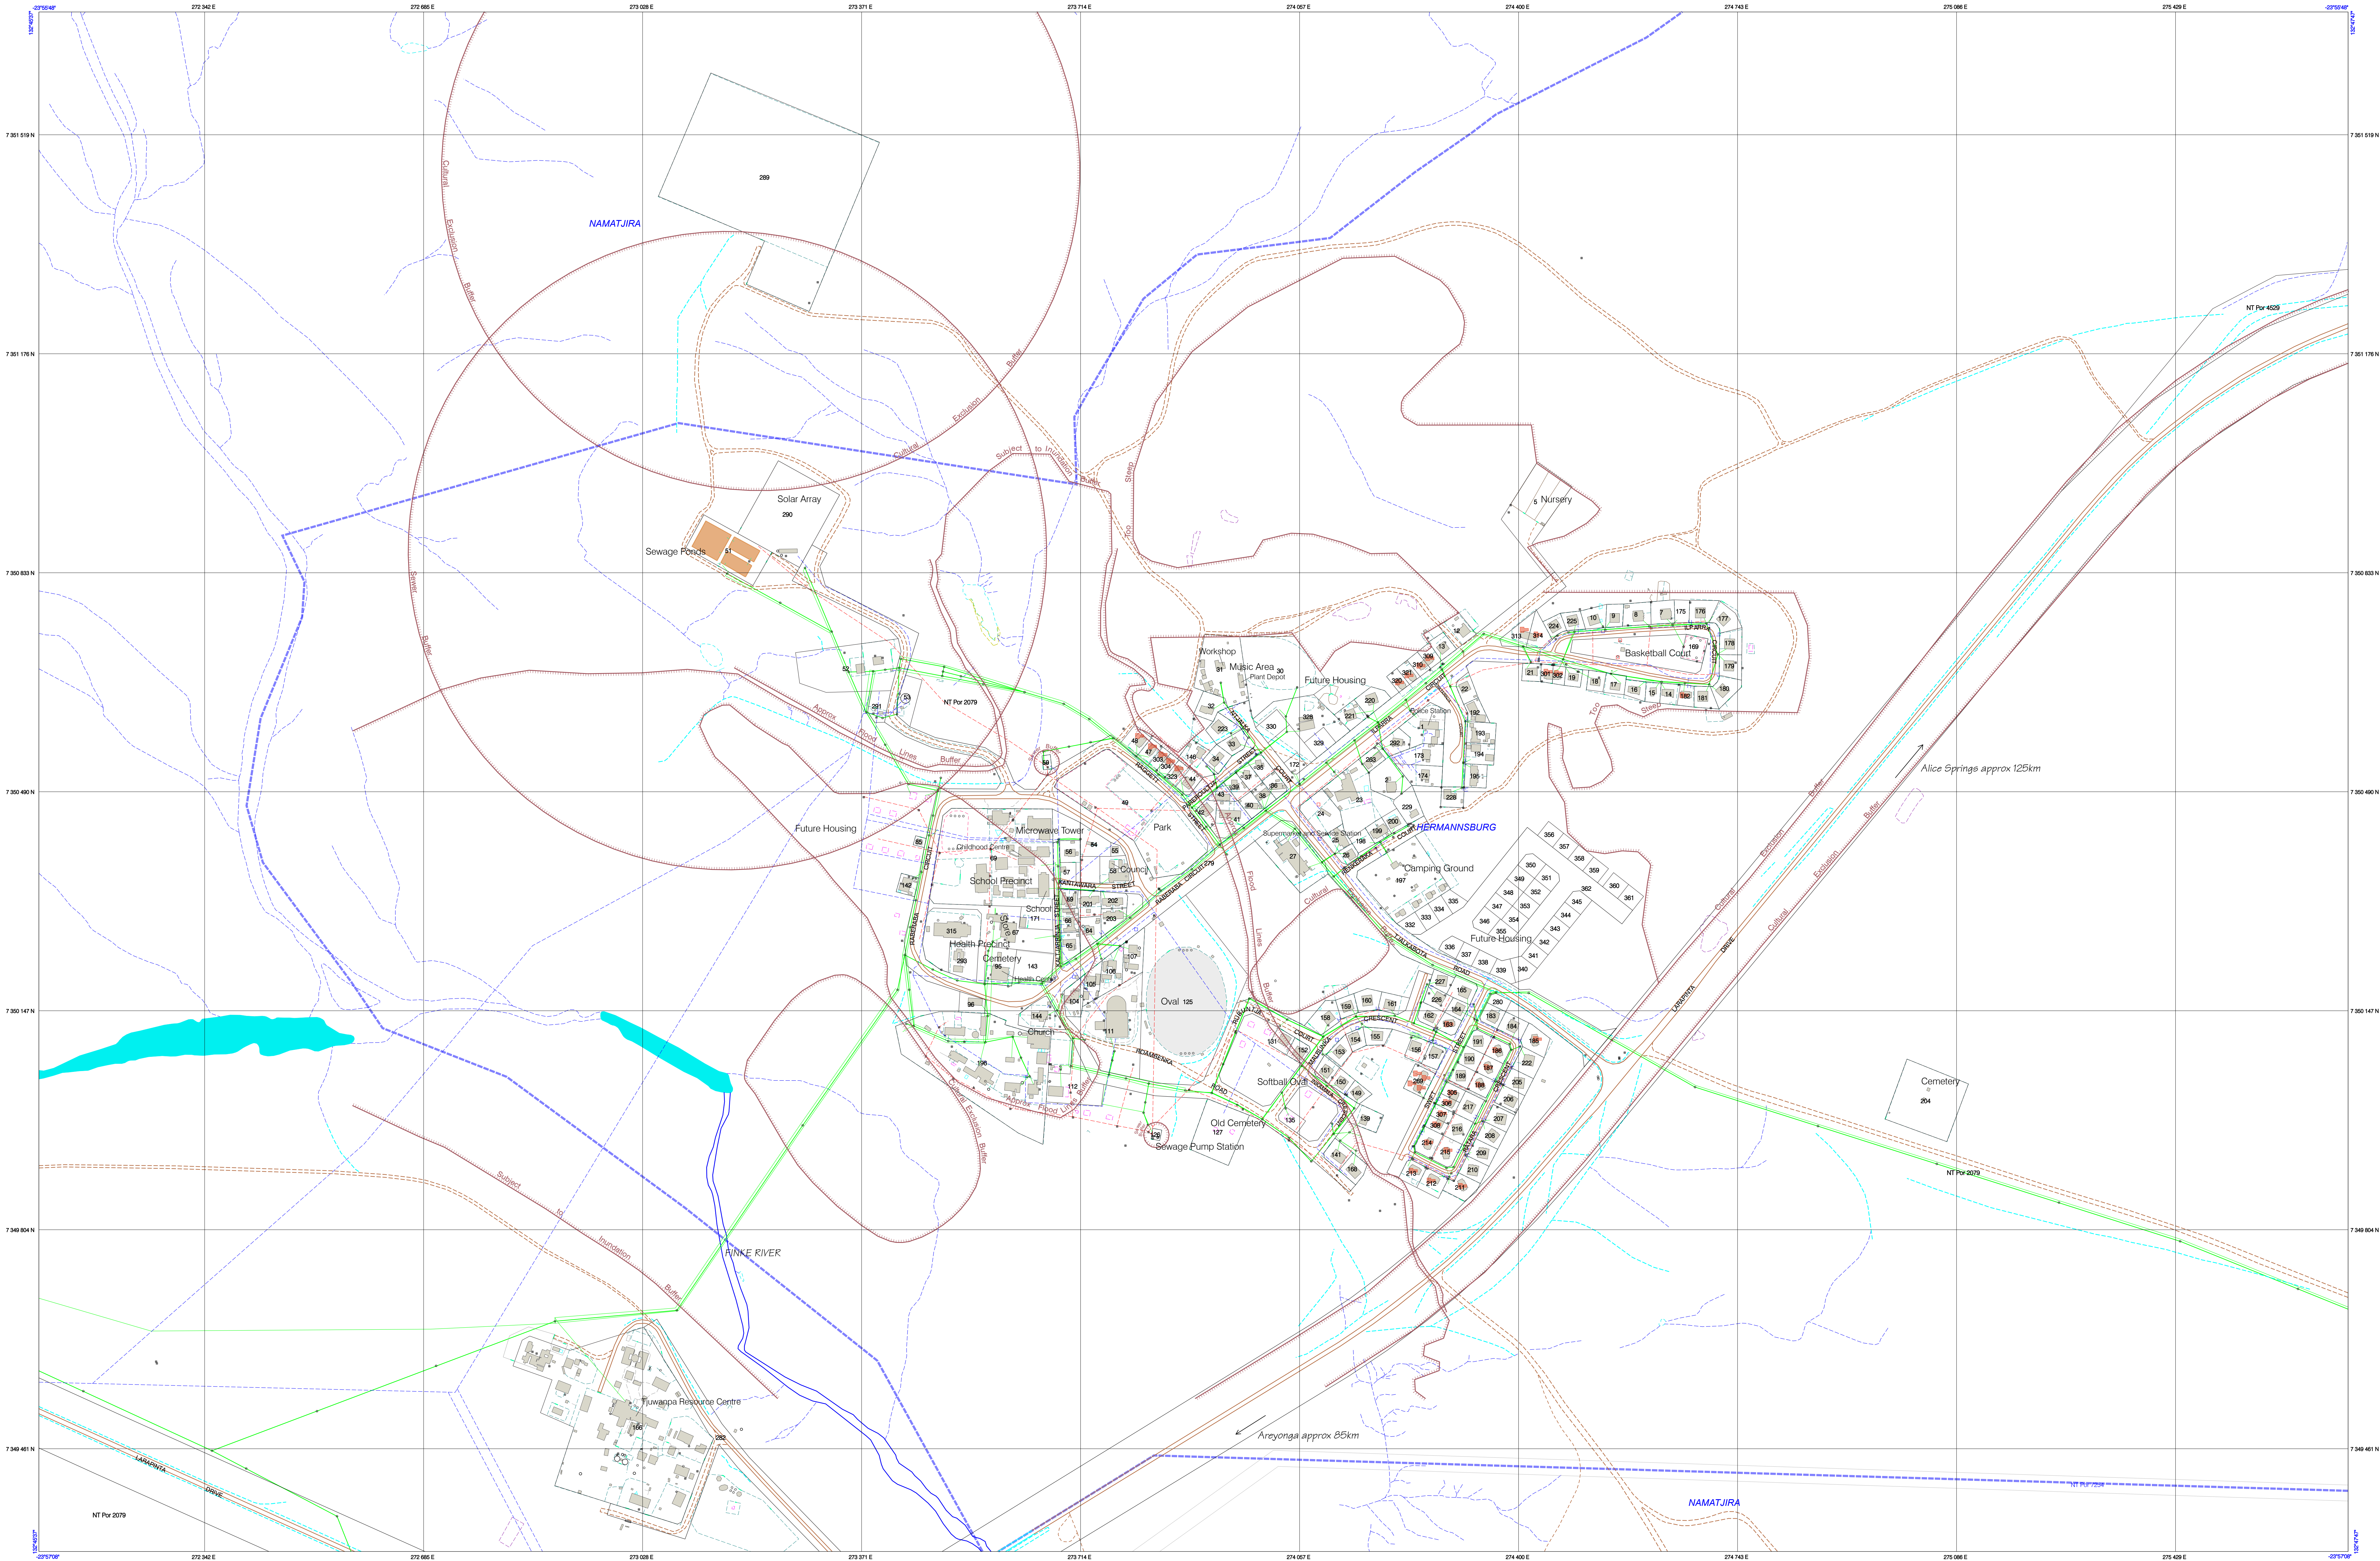

LAND USE PLANNING:

APPROX. PORTION OF BUILDING constructed since date of photography

LAND EXCLUDED FROM DEVELOPMENT

GENERAL EXCLUSIONS/NOTES

Unsubstantiated entry, works on or use of land where there is a suspect title is an offence under the Northern Territory Aboriginal Land Act. For conditions relating to works on or use of land within a Cultural Exclusion Area contact the Aboriginal Areas Protection Authority (AAPA): email enquiries.aapa@nt.gov.au or phone 08 8999 8963

This advice does not replace the need for entry, works, or use which may be required under the Aboriginal Land Rights (NT) Act (in the case of Aboriginal Land), or another statute.

NORTHERN TERRITORY GOVERNMENT

© NORTHERN TERRITORY OF AUSTRALIA

CADASTRE

Current 125

Proposed 126

Locality 127

UTILITY SERVICES

LOW VOLTAGE

HIGH VOLTAGE

WATER MAIN

WATER RESERV. MAIN

SEWER MAIN

SEWER RESERV. MAIN

LEGEND

TOPOGRAPHY

Road Dashed, Bridge

Road Unsealed, Track

Footpath, Drain, Culvert

Wall, Gate, Fence, Cattle Grid

Railway, Disused Railway

Aerodrome Tarmac, Landing Strip

Towpath, Apron

Pipeline

Gas, Sewage

Building, Building Shape (conform)

Sheds Structure, Nominated Building

Sewage Ponds, Teflaga Pond

Oval, Arena, Swimming Pool

High Water Mark, Low Water Mark

Mine Quarry Surface Excavation

Contour, Folds, Intermediate

Contour, Depression

Top of Bank, Bottom of Bank, Cliff

Watercourse, Perennial, Intermittent, Channel or Canal

Waterbodies, Perennial, Intermittent

Waterbodies, Reservoir, Water Hole

Swamp, Swamp, Perennial, Swamp, Intermittent

Flat, Mud Flat, Clay/Silt/Sand, etc.

Pink Power, General, Light

Tank, Water, Elevated, Non-Water, Glo

Maritime, Pylon, Communication Tower, Store

AVAILABLE FROM AND PRODUCED BY:

Department of Infrastructure, Planning and Logistics

General Services

Field Proc. Equip. House

18-20 Carnegie Street, Darwin City

GPO Box 1663, Darwin NT 0801

http://www.gps.gov.au

NOTES:

POWER POLES, MANHOLES, SEPTIC TANKS, DRAINAGE DITCHES and other smaller shaped objects are captured from Aerial Photography and have their locations confirmed from aerial survey techniques. These features are suitable as LOCAL SURVEY CONTROL. Their ground location is expected to be within +/-0.2m of their mapped location.

ONLY APPROX. 1:25,000 SCALE 1:100,000 or still view 1:100,000 scale.

For water, sewer and power information and connection requirements for water development contact Power and Water Corporation, Indigenous Community Development on 1800 263 263, and visit <http://www.powerwater.com.au/>

General enquiries, corrections, updates, errors and omissions:

Land and Planning, NT Department of Infrastructure, Planning and Logistics

TEL: (08) 8999 8963, Email: planning@nt.gov.au

This product is a compilation of data holdings from (but not restricted to) NT Dept of Infrastructure, Planning and Logistics, NT Dept of Housing and Community Development, Power and Water Corporation and Aboriginal Areas Protection Authority.

Whilst every effort has been made to ensure the accuracy of this map, errors and omissions may occur. No warranty is given concerning the accuracy of the information herein. Users should refer to the originating bodies or departments requesting the accuracy and currency of the data.

Topographic Information:

General Services

Dept of Infrastructure, Planning and Logistics

TEL: (08) 8999 8963

Email: landinfo@nt.gov.au

Cadastral Information:

Office of the Survey-General

Dept of Infrastructure, Planning and Logistics

TEL: (08) 8999 8963

Email: landinfo@nt.gov.au

Power, Water or Sewer Information:

Power and Water Corporation

TEL: 1800 263 263

Aboriginal Areas Protection Authority:

The Registrar

Aboriginal Areas Protection Authority

TEL: (08) 8999 8963

Email: aaapa@nt.gov.au

Planning Information:

Land and Planning

Dept of Infrastructure, Planning and Logistics

TEL: (08) 8999 8963

Email: planning@nt.gov.au

Housing Infrastructure Information:

Planning and Housing

Dept of Housing and Community Development

TEL: 1800 164 078

SOURCE INFORMATION

CONTOUR INTERVAL: 1m

HORIZONTAL DATUM: GDA84

VERTICAL DATUM: AHD

PROJECTION: Transverse Mercator

CURRENCY OF TOPOGRAPHY: 27 Jul 2017

SOURCE MAP SCALE: 1:25,000

ZONE UTM: 53

DATE GENERATED: 7 August 2024

Locality Diagram

SERVICED LAND AVAILABILITY PROGRAM

SLAP Map

Hermannsburg

Ntaria

MacDonnell Shire Council

Community ID: 43